

NOTES:

RESPONSIBILITY IS NOT ACCEPTED FOR ERRORS MADE BY OTHERS IN SCALING FROM THIS DRAWING. ALL CONSTRUCTION INFORMATION SHOULD BE TAKEN FROM FIGURED DIMENSIONS ONLY. CONTRACTORS TO NOTIFY ARCHITECTS OF SITE VARIATIONS AFFECTING INFORMATION ON THIS DRAWING. THE AREAS GIVEN ON THIS SCHEDULE ARE INDICATIVE AND SHOULD BE USED AS SUCH. SHOULD DEFINITIVE AREAS BE REQUIRED GLENN HOWELLS ARCHITECTS RECOMMEND A SPECIALIST SURVEYOR IS ENGAGED FOR THIS PURPOSE



THIS DRAWING SHOULD BE READ IN CONJUNCTION WITH DRAWINGS:

1512 - AL 002 Concourse Plan
 1512 - AL 100 Ground Floor Plan
 1512 - AL 101 Typical Residential Plan First - Sixth Floor
 1512 - AL 102 Typical Residential Plan Seventh - Eleventh Floor
 1512 - AL 103 Twelfth Floor

1512 - AL 200 North Elevation
 1512 - AL 201 South Elevation
 1512 - AL 202 East Elevation
 1512 - AL 203 West Elevation

1512 - AD 401 Facade Details
 1512 - AD 402 Shadow Box Details

THIS DRAWING IS COPYRIGHT OF GLENN HOWELLS ARCHITECTS.

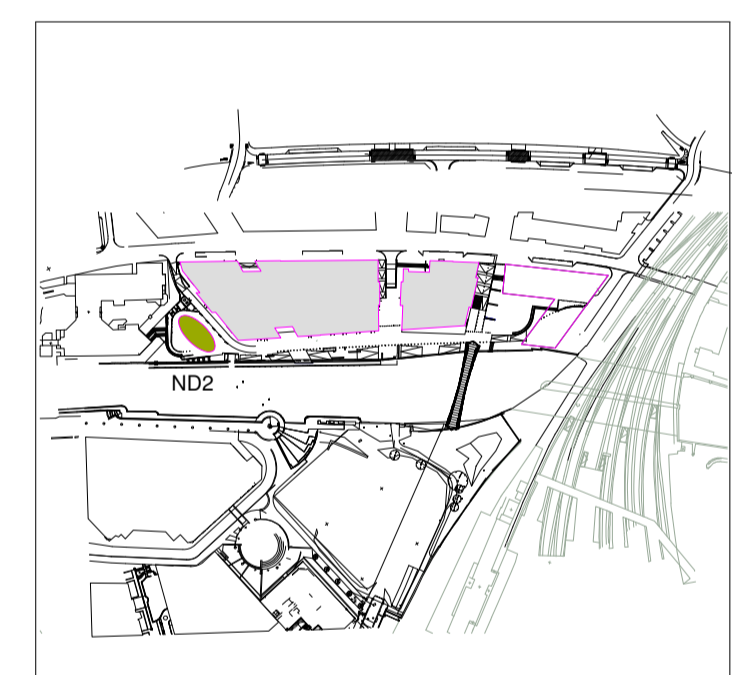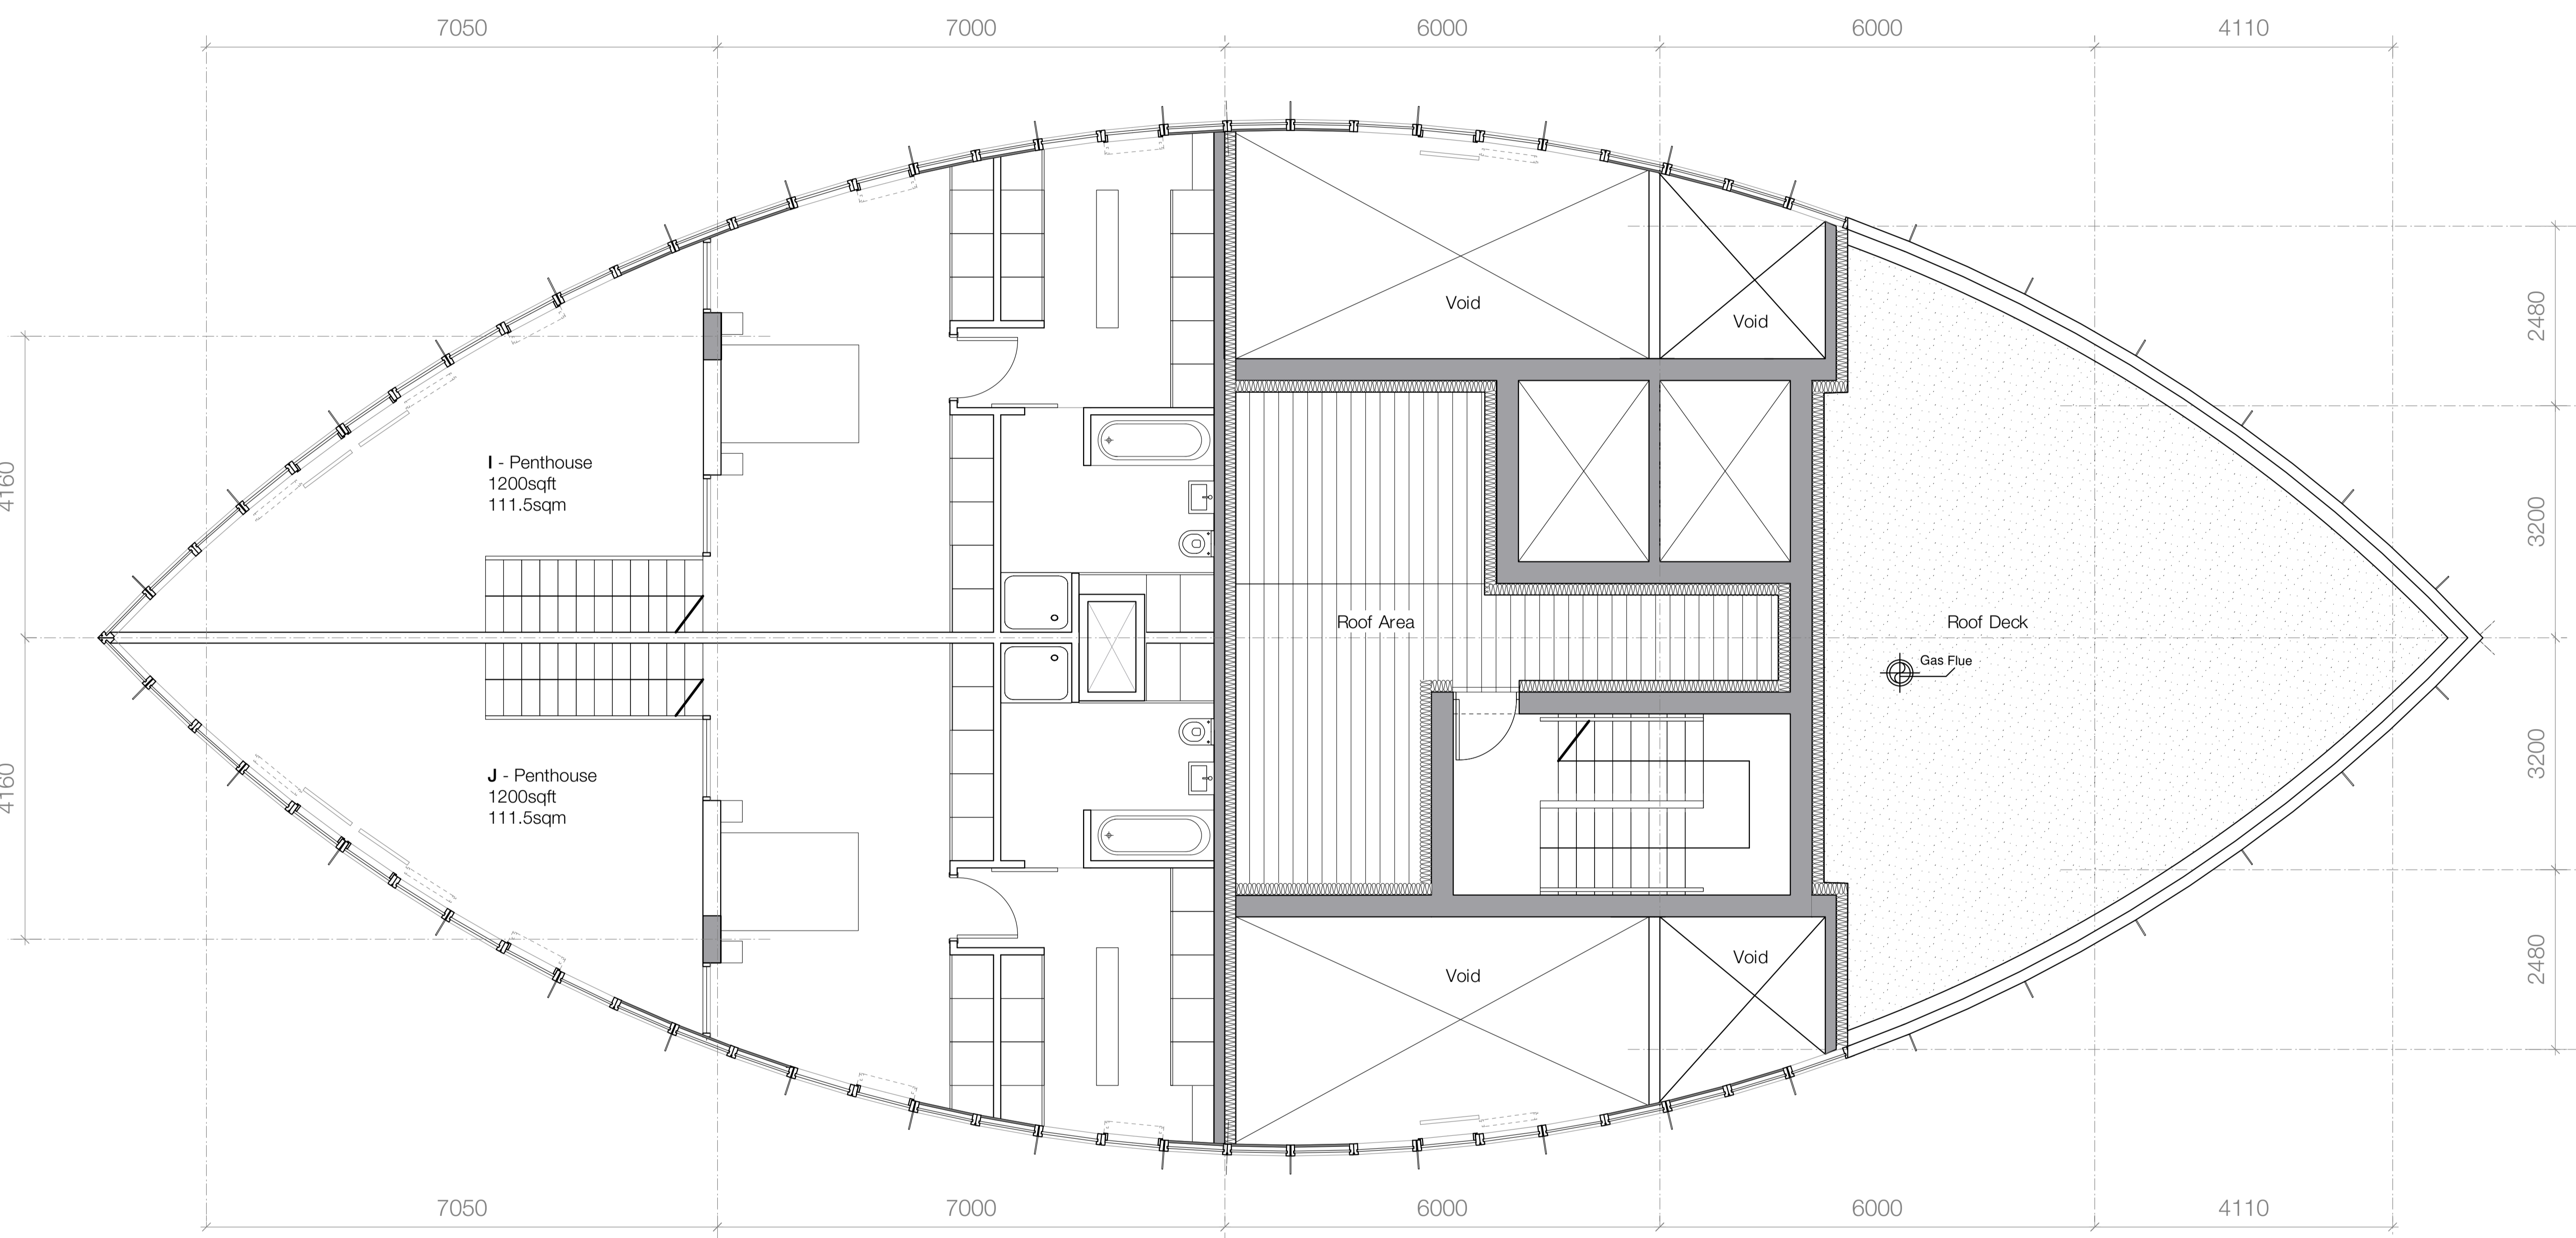

Date	Rev	Details
22.01.07	A	Mezzanine floor extended.
30.01.07	B	Apartment layouts amended.
19.02.07	C	Roof area updated
08.03.07	D	Disclaimer updated
10.04.07	E	Planning Issue

Status

PLANNING

Glenn Howells Architects
 321 Bradford St, Digbeth, Birmingham, B5 6ET
 Tel. 0121 666 7640 F. 0121 666 7641
 mail@glennhowells.co.uk

Project
 Bristol Temple Quay Central
 ND 2

Client
 Spring UR

Drawing title
 Twelfth Floor- Penthouse Mezzanine

Date	Scale	Checked
10-04-07	1:50 @ A1	--

Project Ref.	Drawing No.	Revision
1512	AL 104	E

