
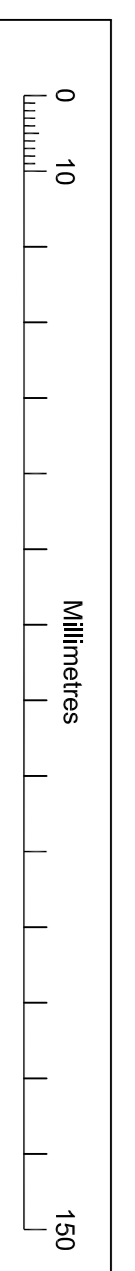
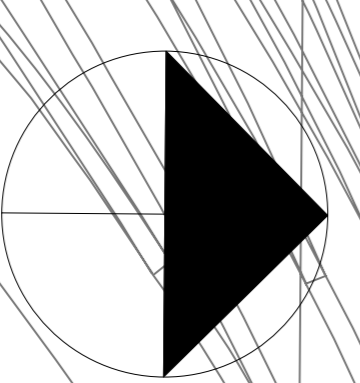


Responsibility is not accepted for errors made by others in scaling from this drawing. All construction information should be taken from figured dimensions only.

ATKINS

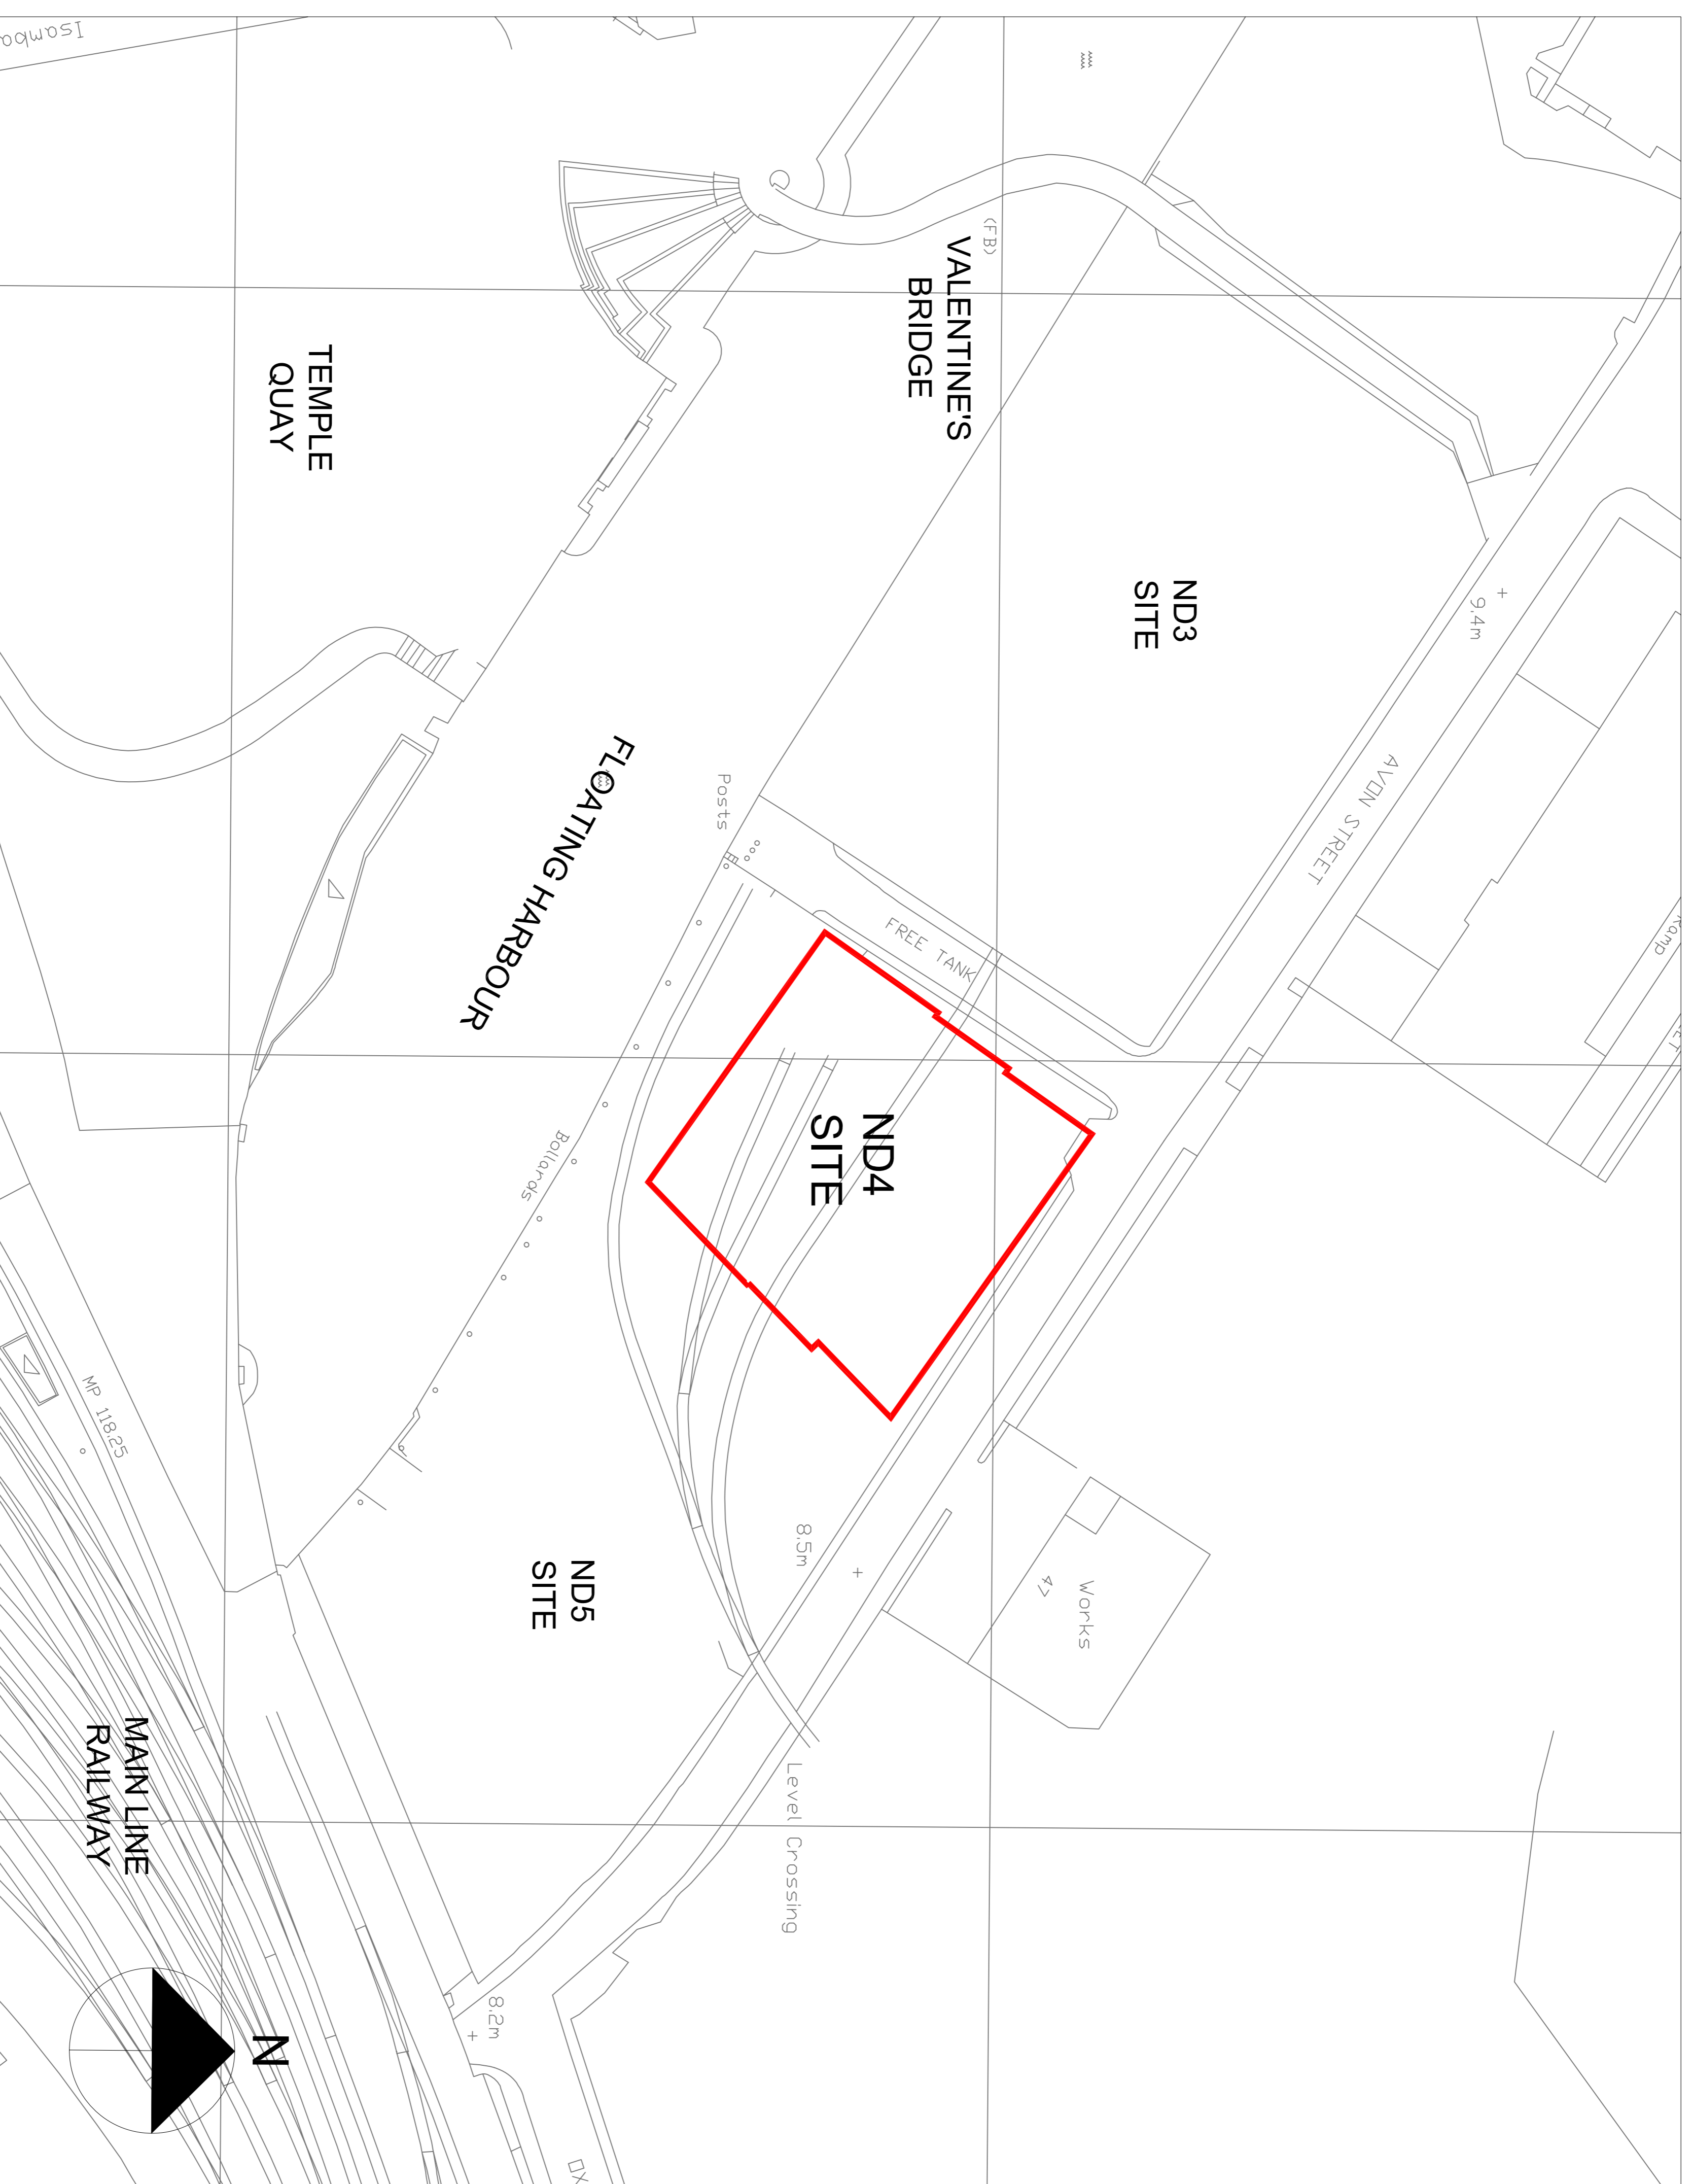

| | | | |
|---|-----------------------------------|--|-----------------------------------|
| <p>ATKINS Design & Engineering Solutions 160 Aztec West Amundsbury Bristol BS32 4TU Tel. 01454 201400 / Fax. 01454 201688</p> | | <p>Client CASTLEMORE SECURITIES</p> | |
| <p>Project ND4 TEMPLE QUAY BRISTOL</p> | | <p>Title EXISTING SITE PLAN</p> | |
| <p>Original Scale 1:500@A1</p> | <p>Drawn SM</p> | <p>Checked RW</p> | <p>Authorised MJ</p> |
| <p>Drawing Number 5049919 / AA / 001 / 4101</p> | <p>Date 08.03.07</p> | <p>Date 08.03.07</p> | <p>Date 08.03.07</p> |
| <p>Job No. 4</p> | <p>Dept. Sub</p> | <p>Unique No.</p> | <p>Rev P1</p> |

By using for client signatures when required

Complete to show purpose of each issue

Initial issue signatures & Label

Scale section

Detail